



LIGHTING LAYOUT | 14000 SFT Restaurant/Cafe Electrical Layouts

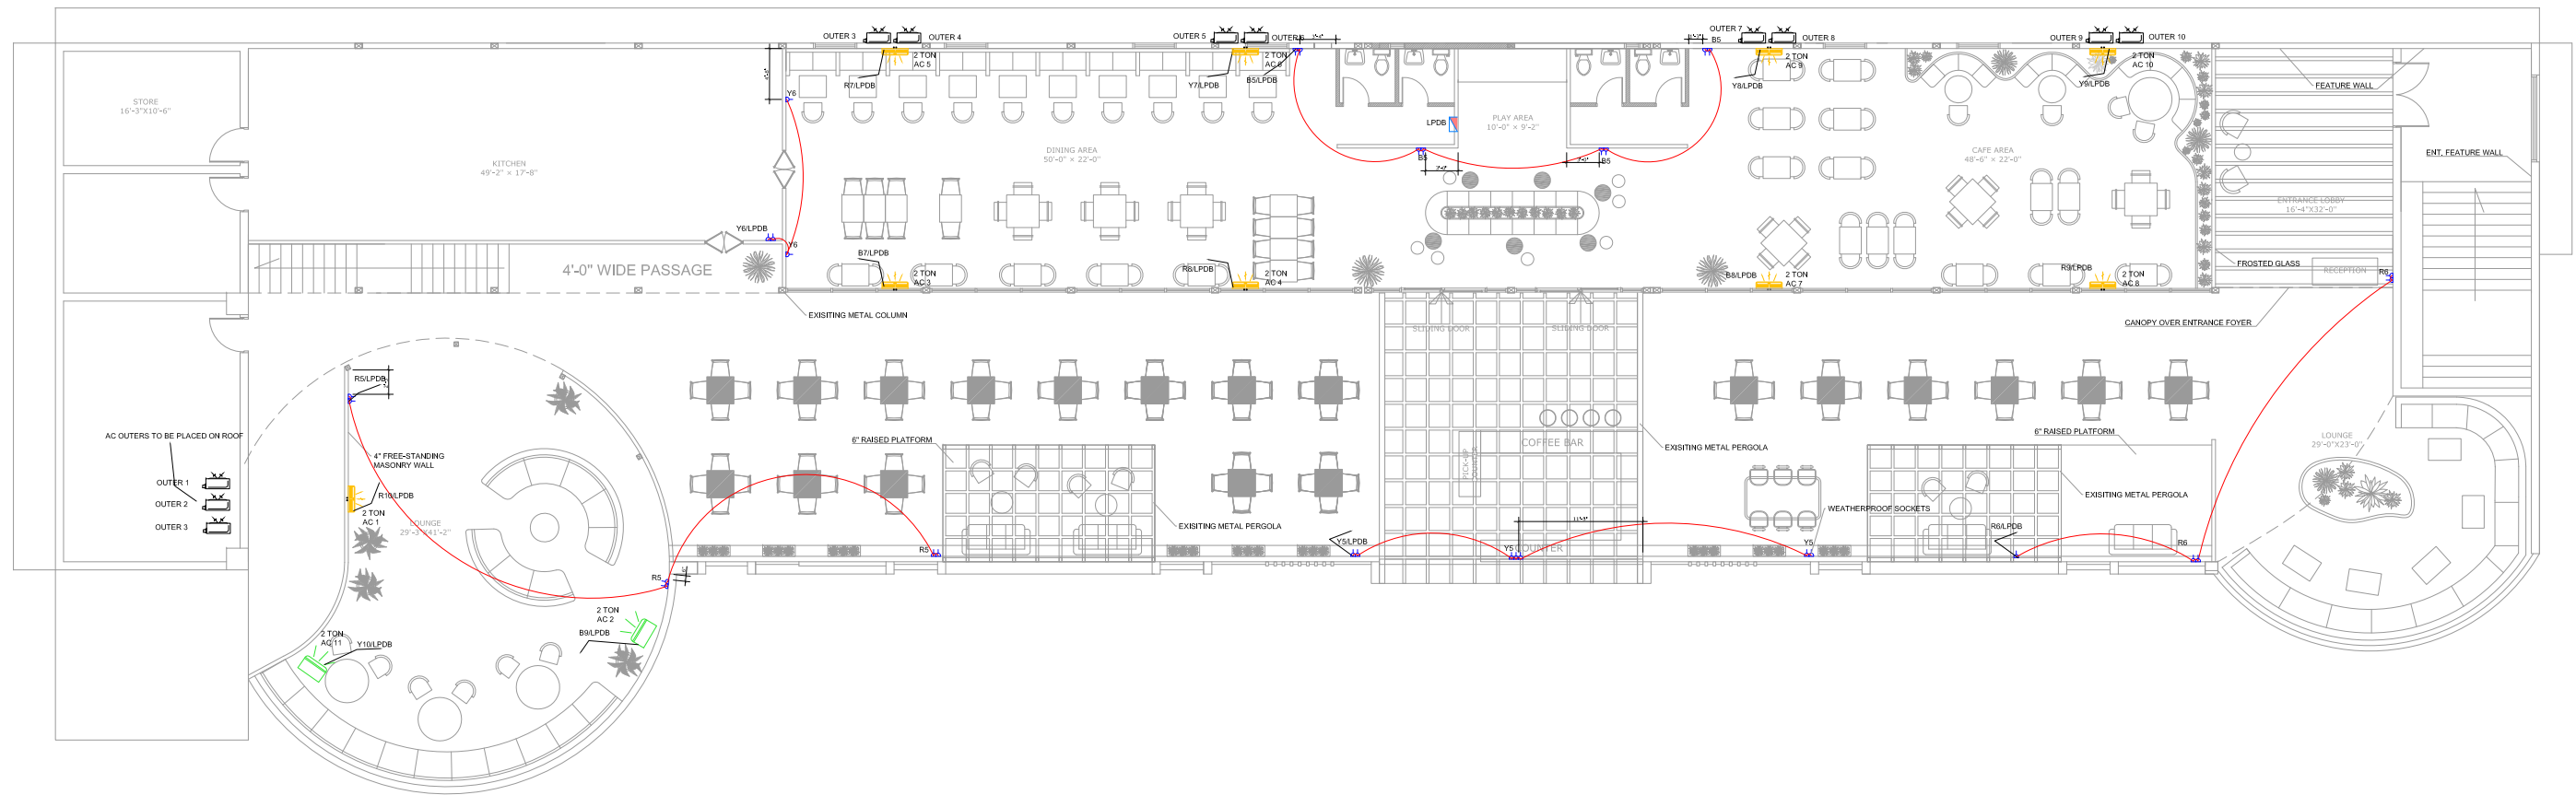

POWER LAYOUT | 14000 SFT Restaurant/Cafe Electrical Layouts

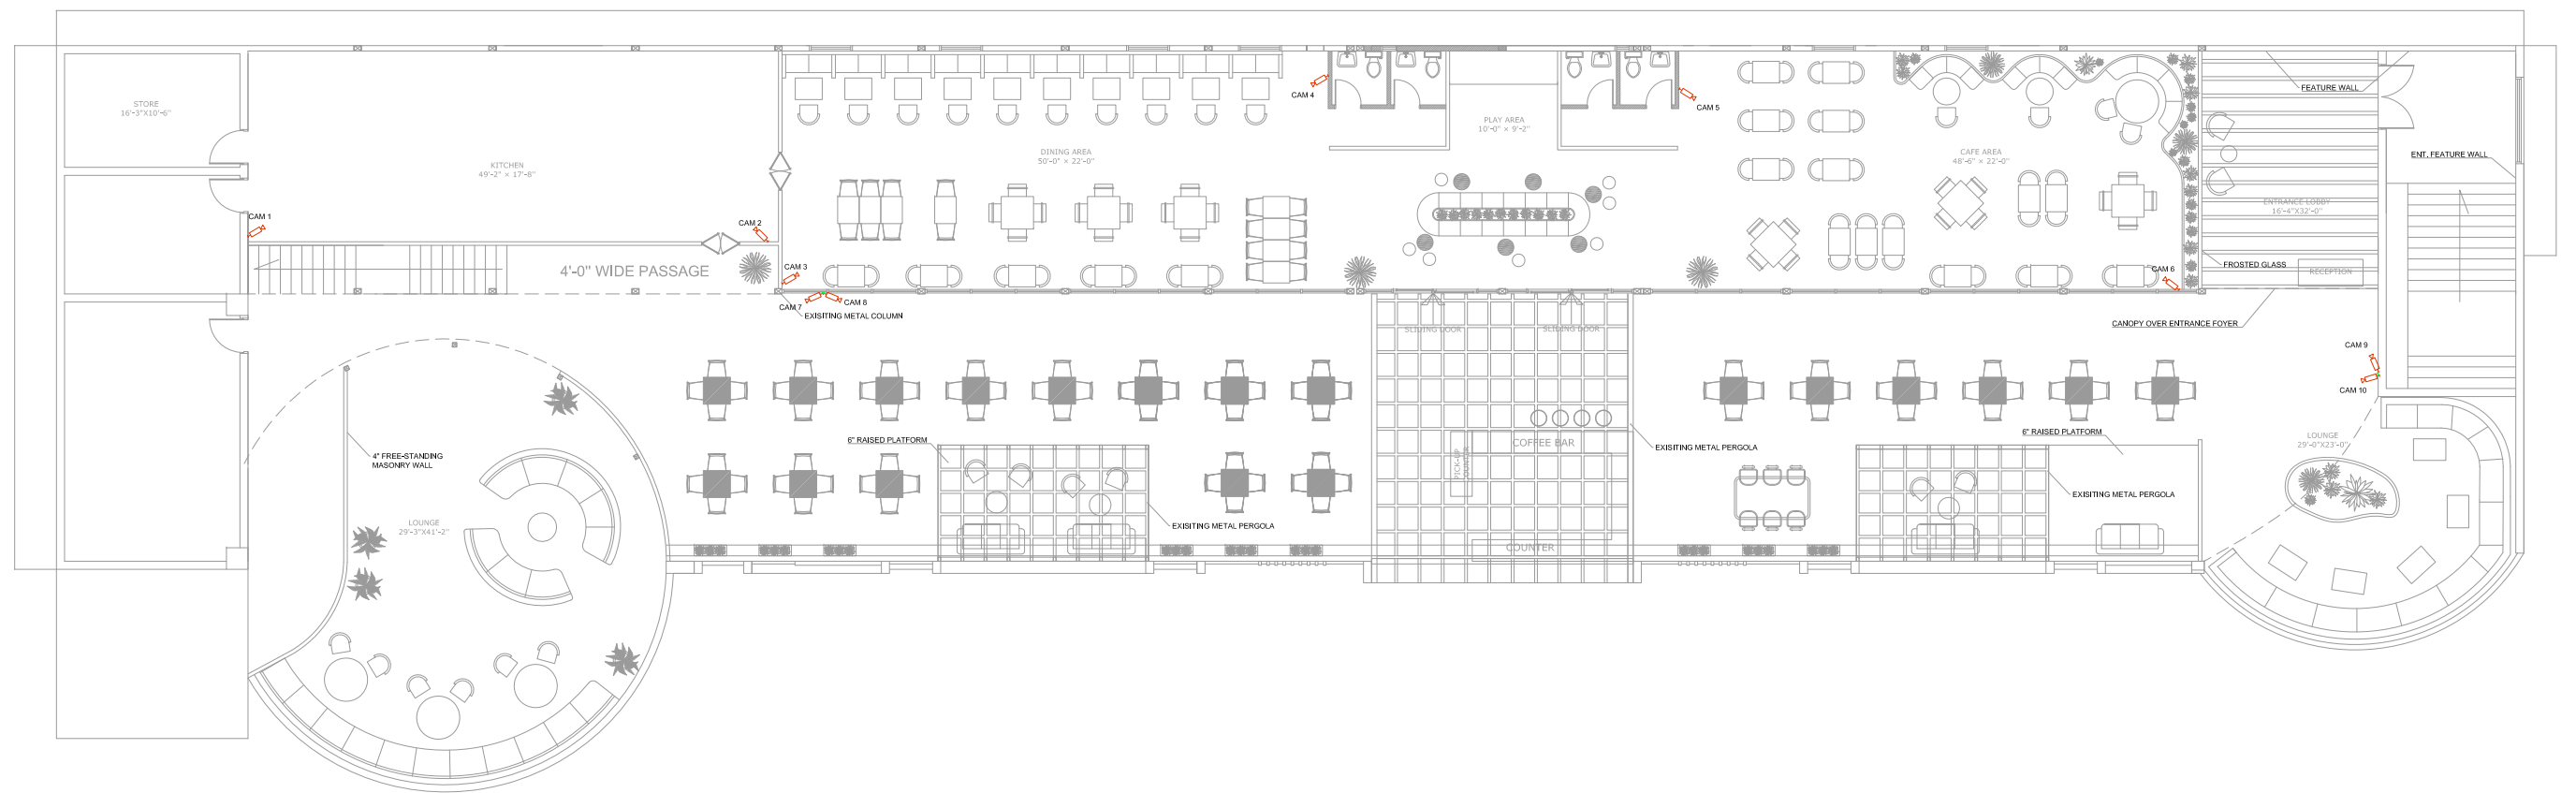

CCTV LAYOUT | 14000 SFT Restaurant/Cafe Electrical Layouts