


SEWERAGE & WATER SUPPLY LAYOUT | 14000 SFT Restaurant/Cafe Plumbing Layouts

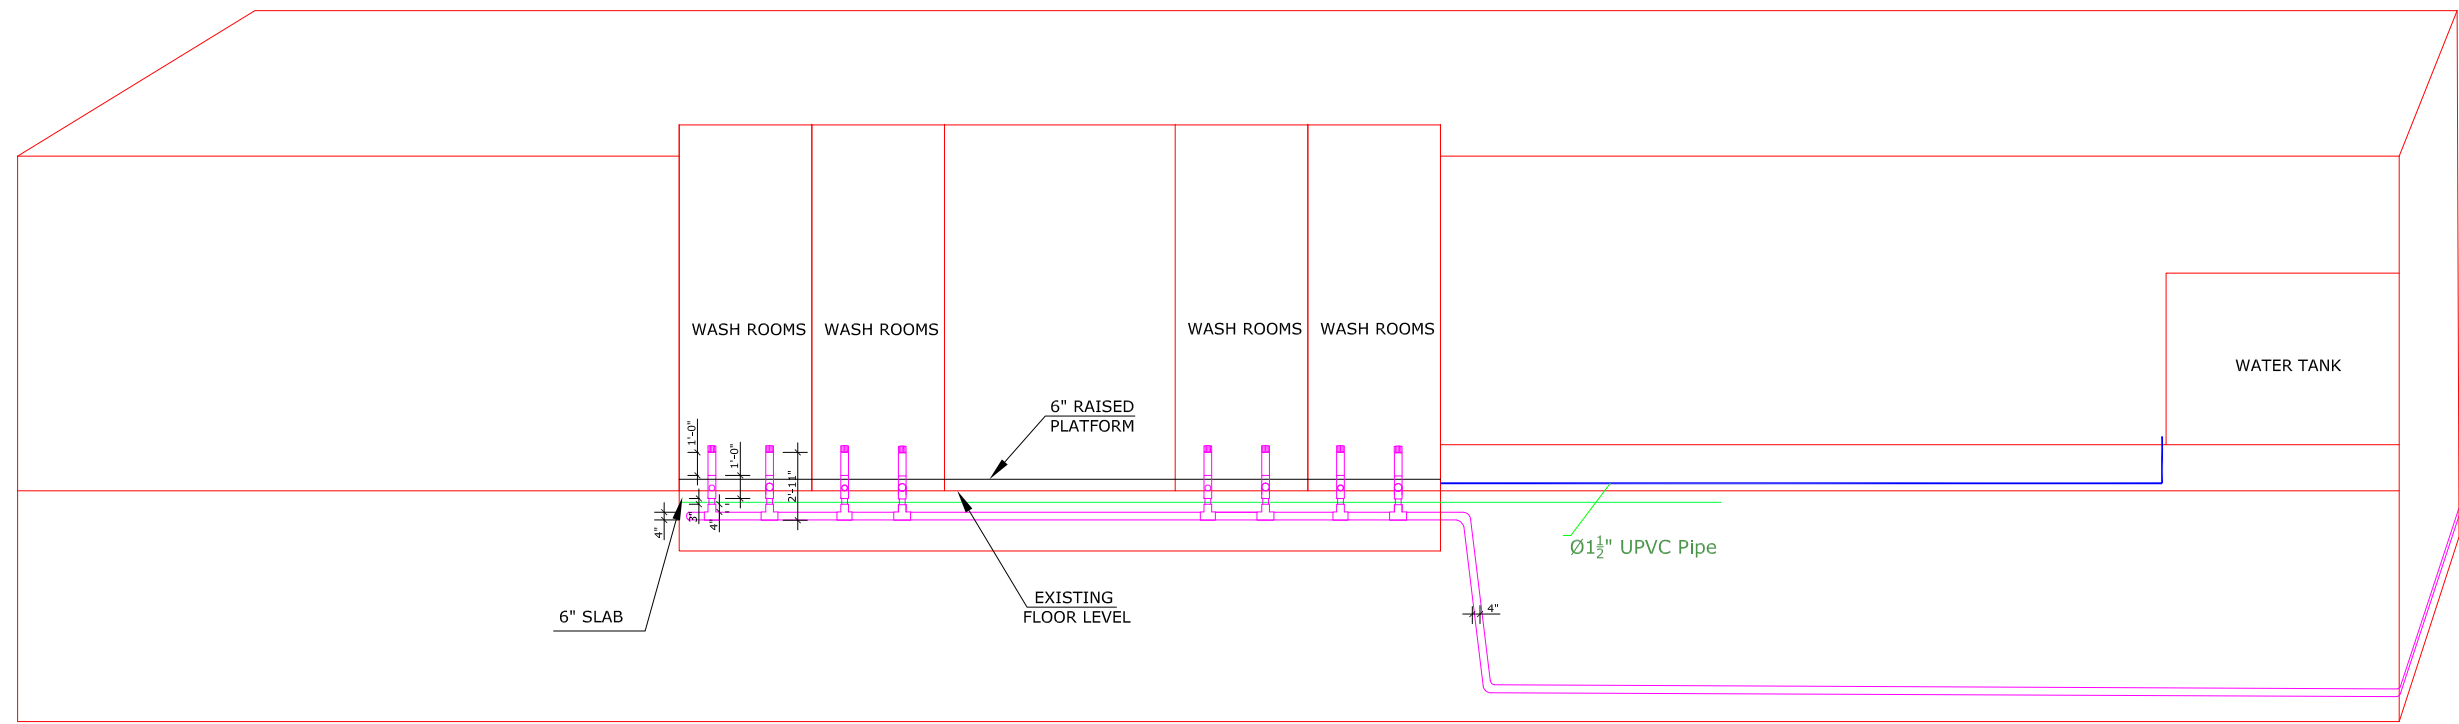

REAR ELEVATION LAYOUT | 14000 SFT Restaurant/Cafe Plumbing Layouts