



GROUND FLOOR SEWERAGE AND WATER SUPPLY | 1000 SQYD Residence Plumbing Layouts

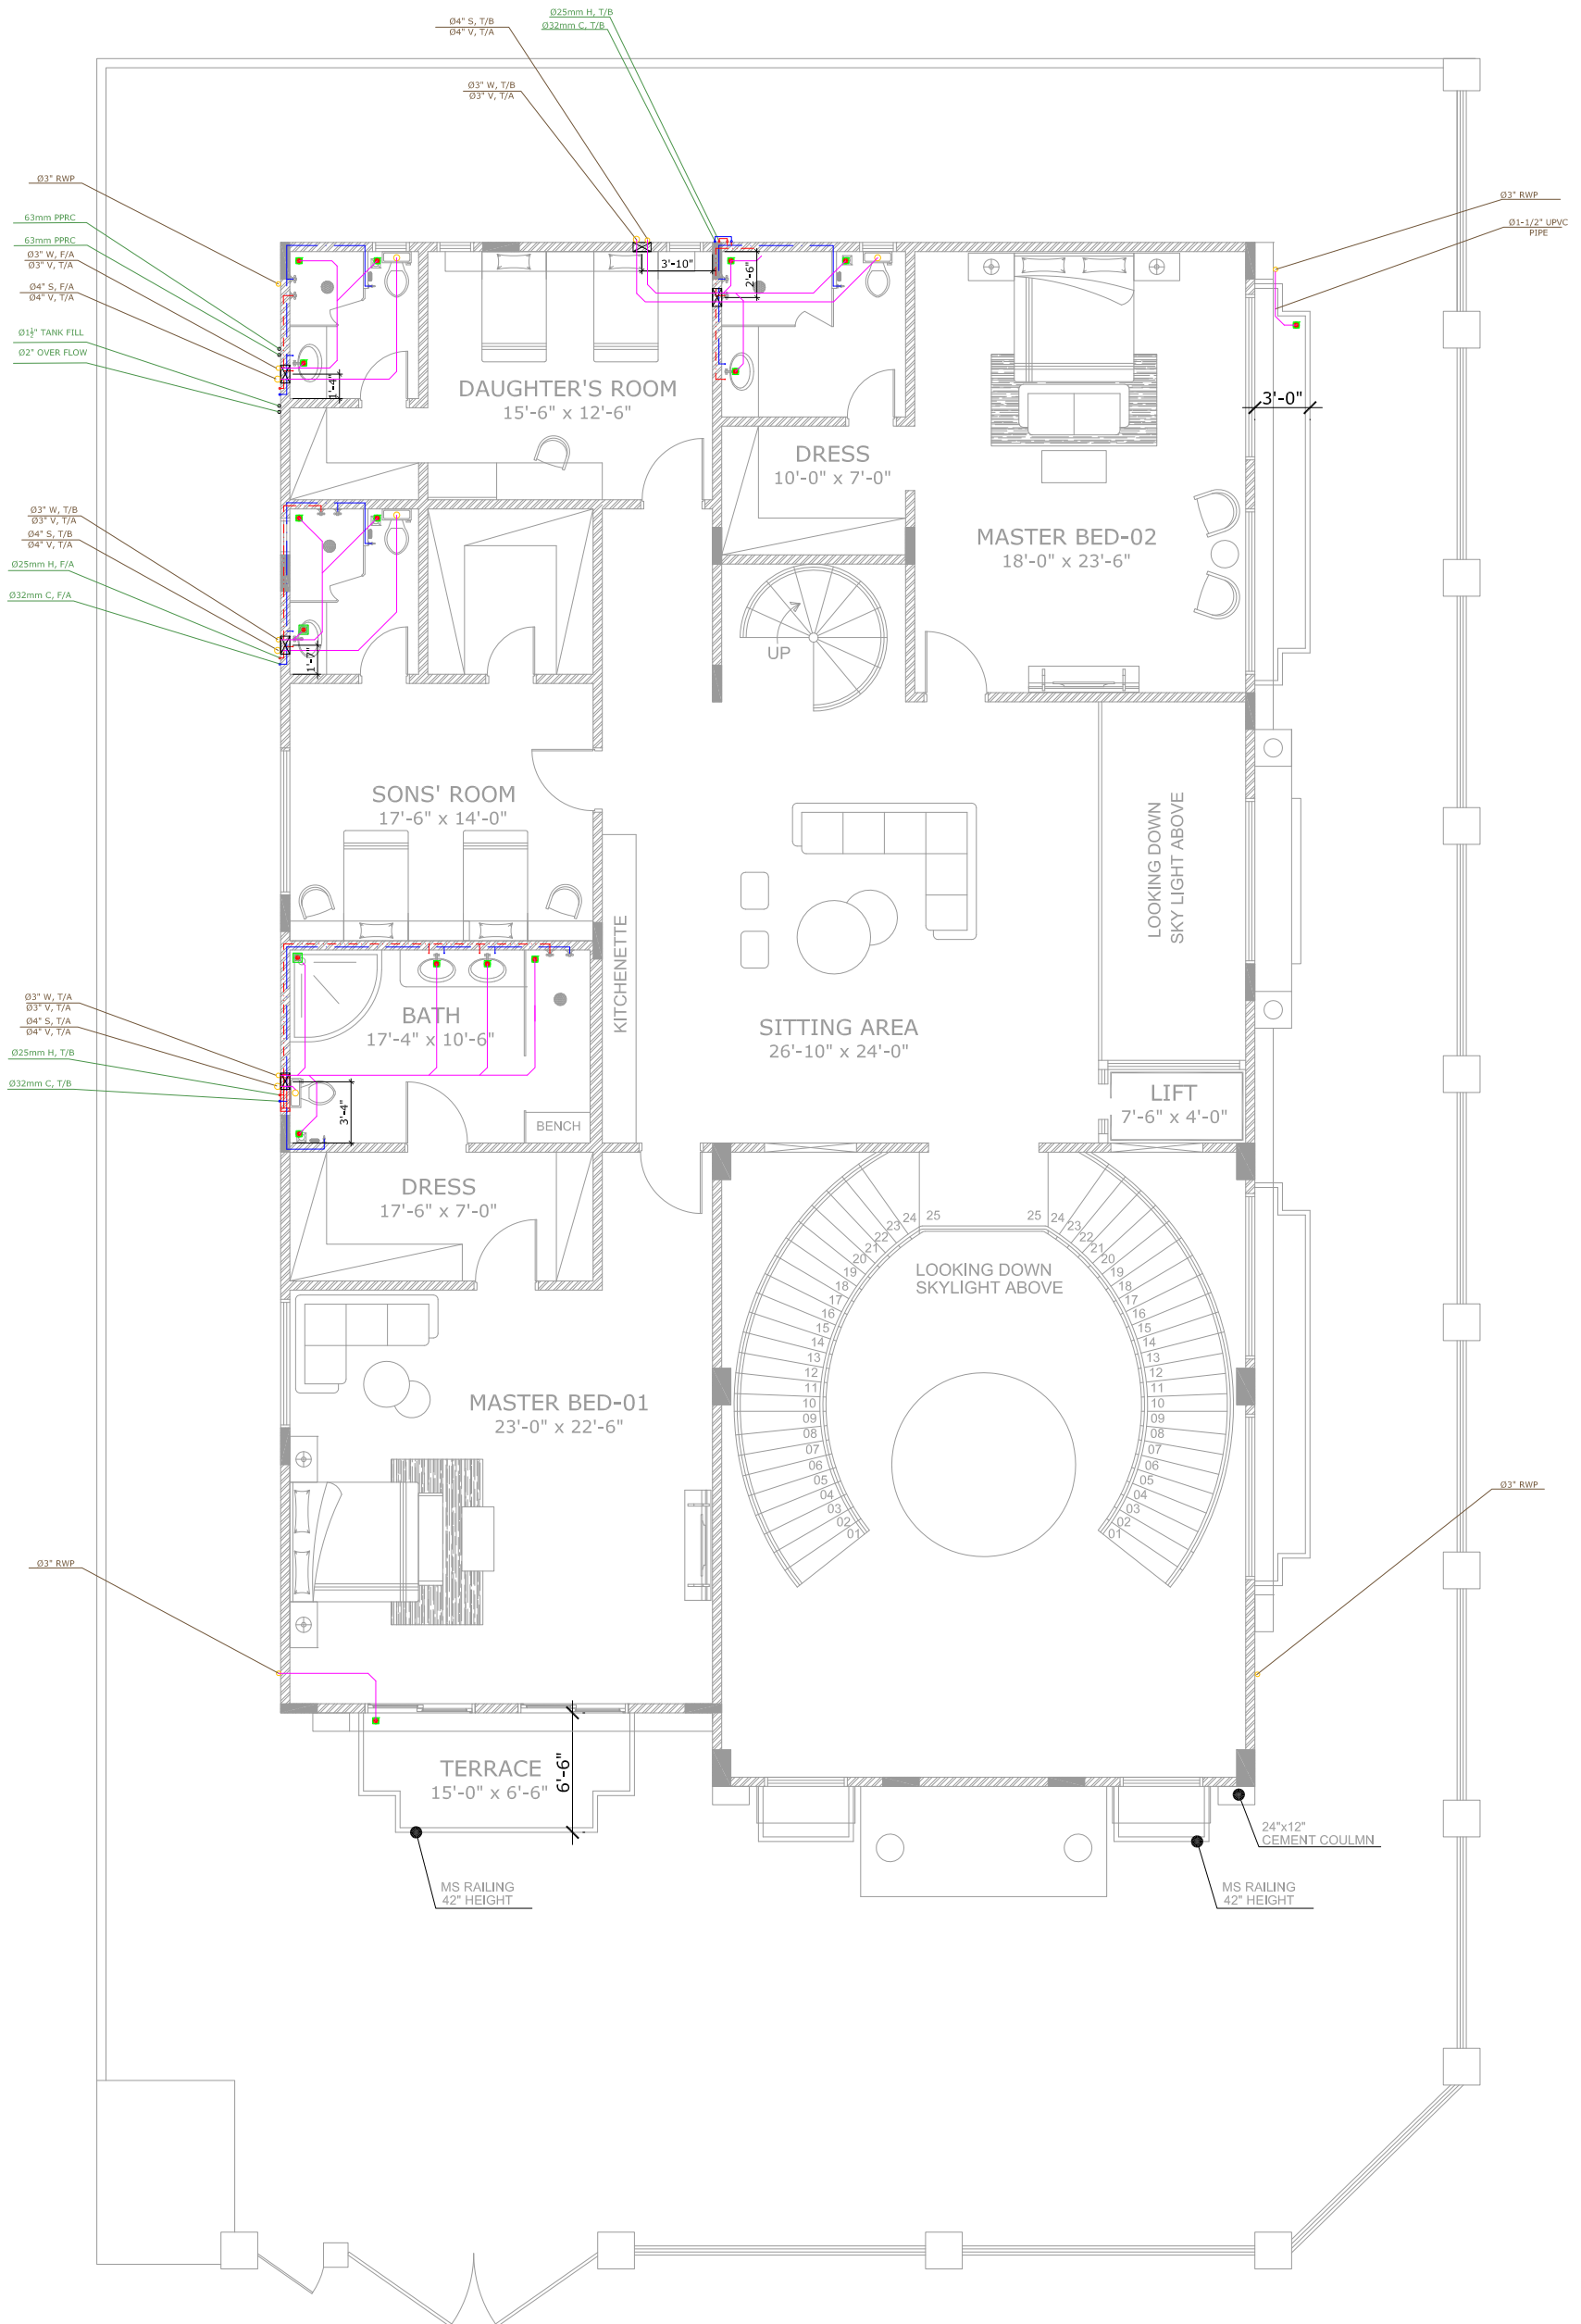

FIRST FLOOR SEWERAGE AND WATER SUPPLY | 1000 SQYD Residence Plumbing Layouts

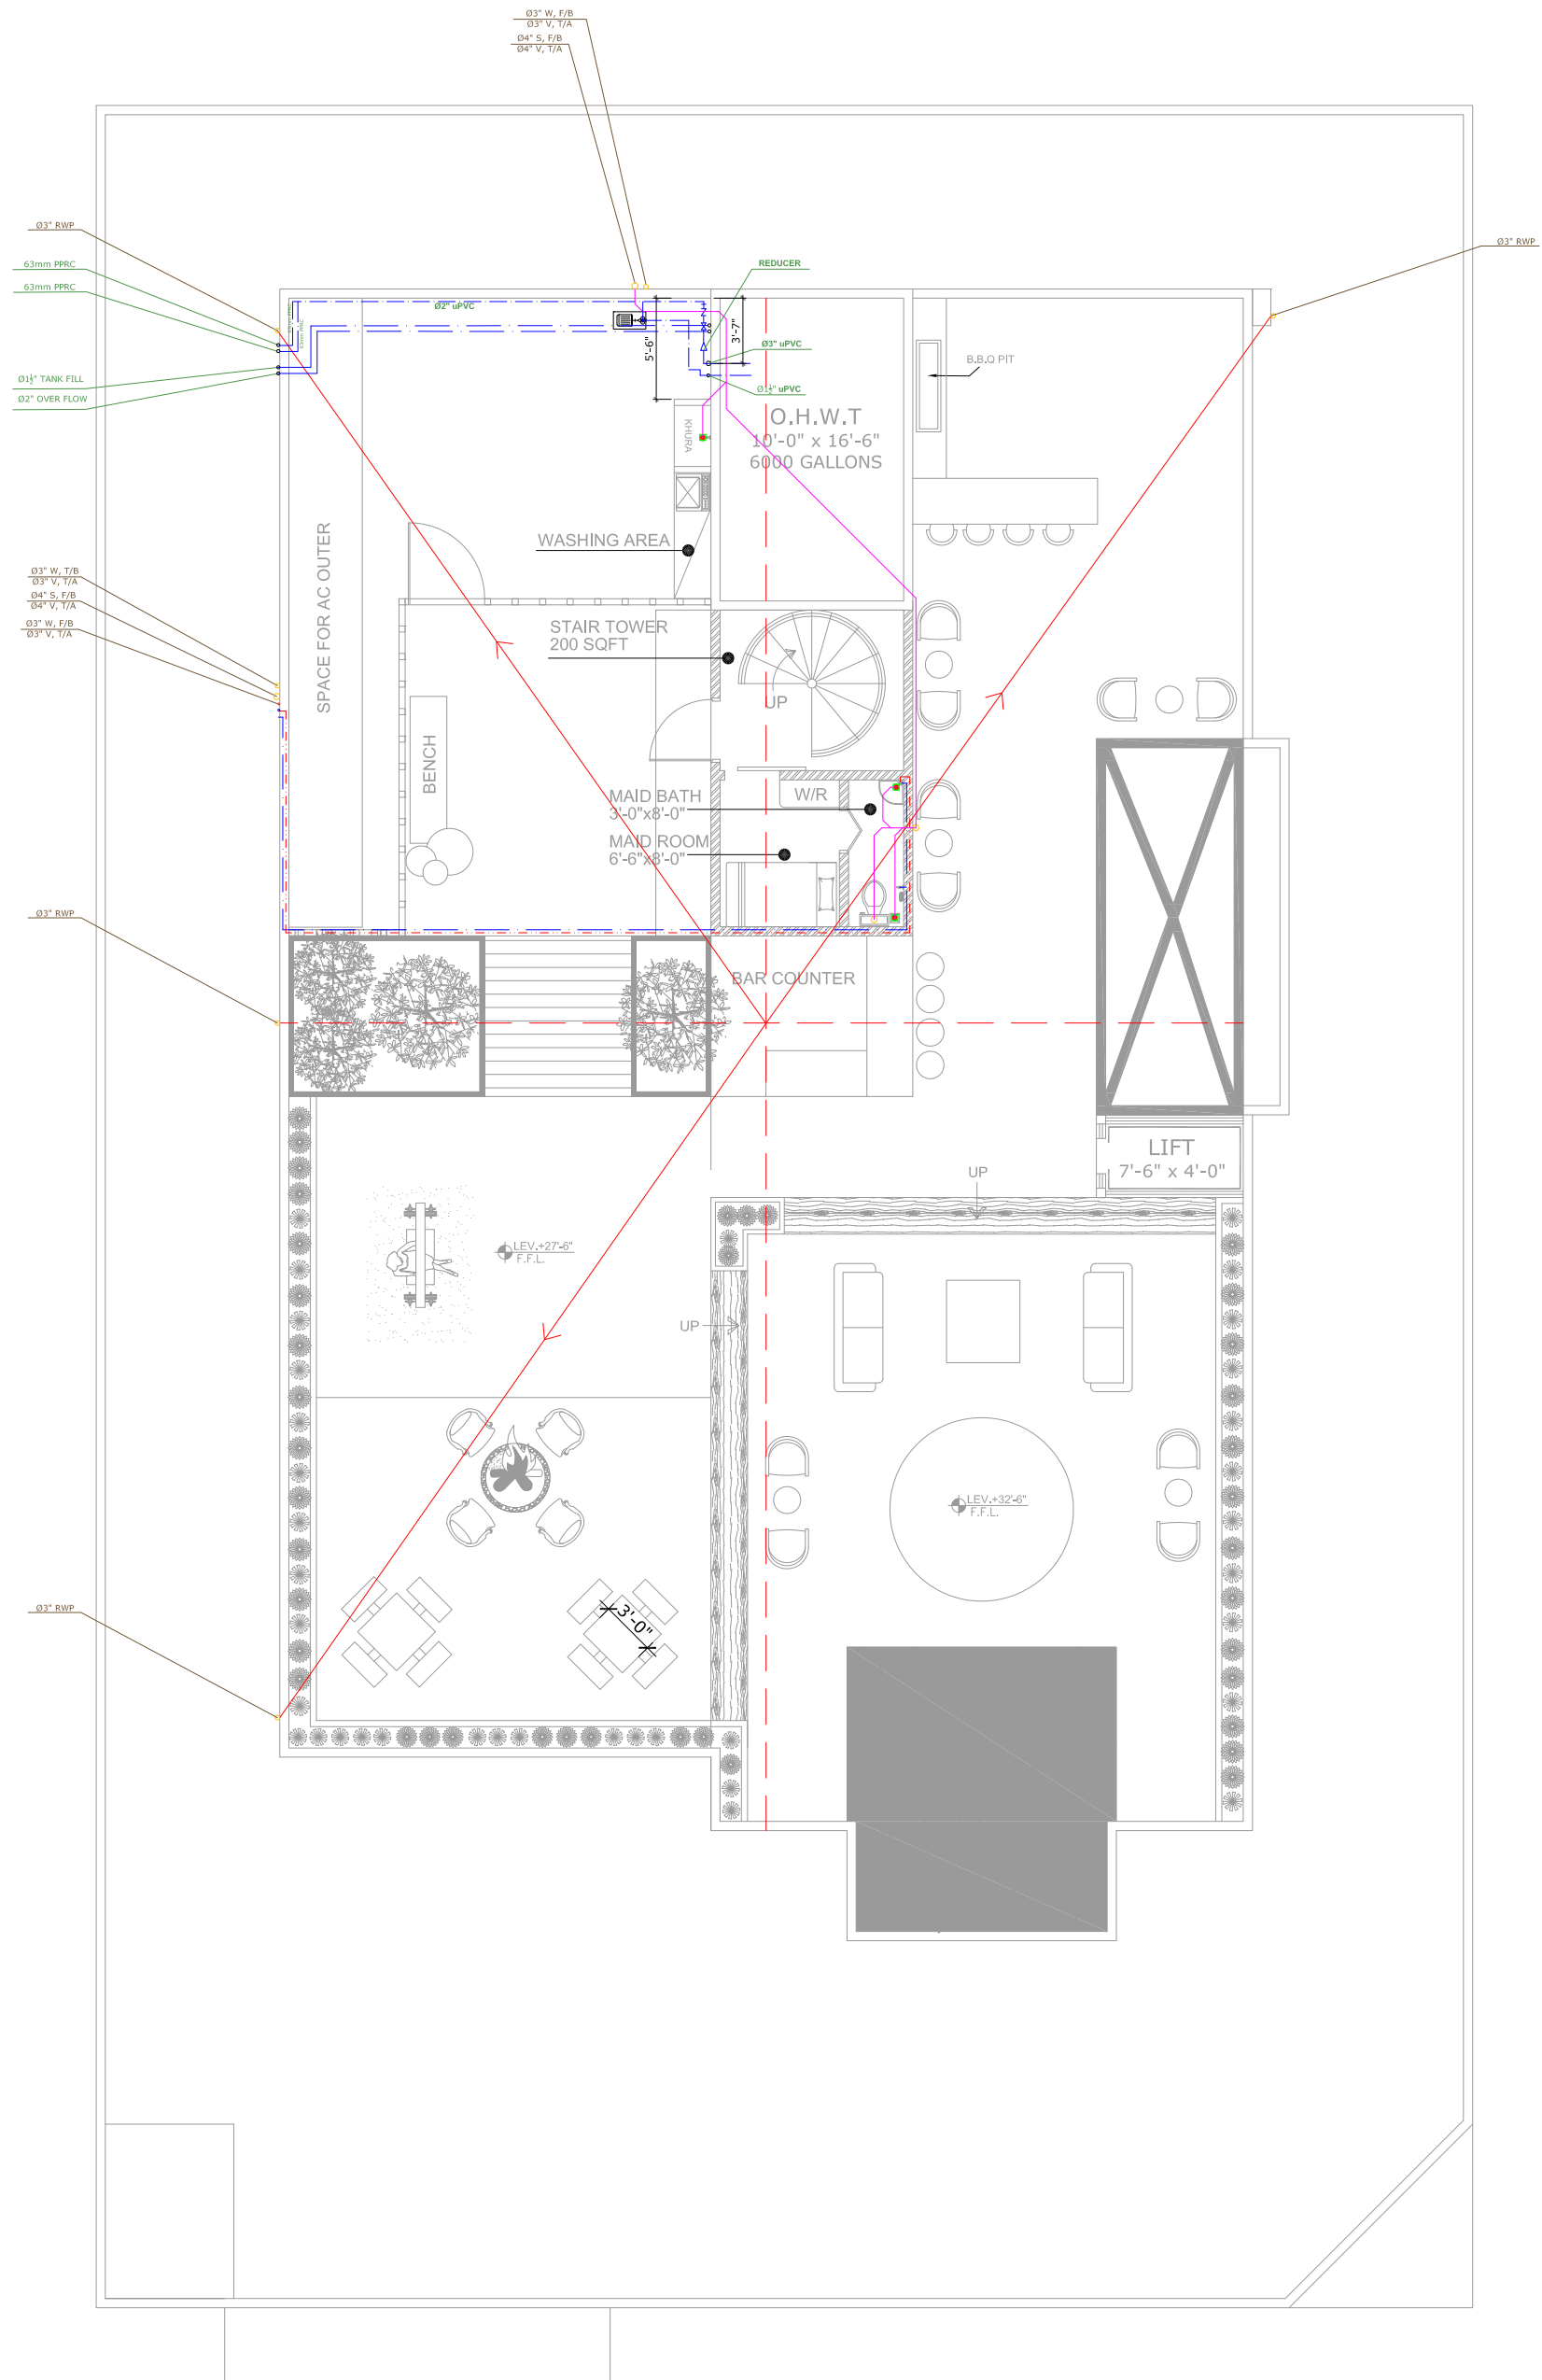

ROOF SEWERAGE AND WATER SUPPLY | 1000 SQYD Residence Plumbing Layouts